


# PLAT OF SURVEY

## DESCRIPTION OF PROPERTY SURVEYED

PART OF THE NORTH HALF OF THE SOUTHWEST QUARTER OF SECTION 27, TOWNSHIP 30 NORTH, RANGE 4 EAST OF THE THIRD PRINCIPAL MERIDIAN, DESCRIBED AS FOLLOWS: COMMENCING AT THE NORTHWEST CORNER OF SAID SOUTHWEST QUARTER SECTION; THENCE NORTH 88 DEGREES 32 MINUTES 12 SECONDS EAST 275.0 FEET ALONG THE NORTH LINE OF SAID SOUTHWEST QUARTER SECTION TO AN IRON PIN AT THE POINT OF BEGINNING; THENCE CONTINUE NORTH 88 DEGREES 32 MINUTES 12 SECONDS EAST 2358.74 FEET ALONG SAID NORTH LINE TO THE CENTER OF SAID SECTION 27; THENCE SOUTH 0 DEGREES 03 MINUTES 36 SECONDS EAST 1332.65 FEET ALONG THE EAST LINE OF SAID SOUTHWEST QUARTER SECTION TO THE SOUTHEAST CORNER OF SAID NORTH HALF OF THE SOUTHWEST QUARTER SECTION; THENCE SOUTH 88 DEGREES 31 MINUTES 45 SECONDS WEST 2635.16 FEET TO THE SOUTHWEST CORNER OF SAID NORTH HALF OF THE SOUTHWEST QUARTER SECTION; THENCE NORTH 1063.04 FEET ALONG THE WEST LINE OF SAID SOUTHWEST QUARTER SECTION TO AN IRON PIN; THENCE NORTH 88 DEGREES 32 MINUTES 12 SECONDS EAST 275.0 FEET TO AN IRON PIN; THENCE NORTH 270.0 FEET TO THE POINT OF BEGINNING, CONTAINING 78.879 ACRES, MORE OR LESS, SITUATED IN NEWTOWN TOWNSHIP, LIVINGSTON COUNTY, ILLINOIS.

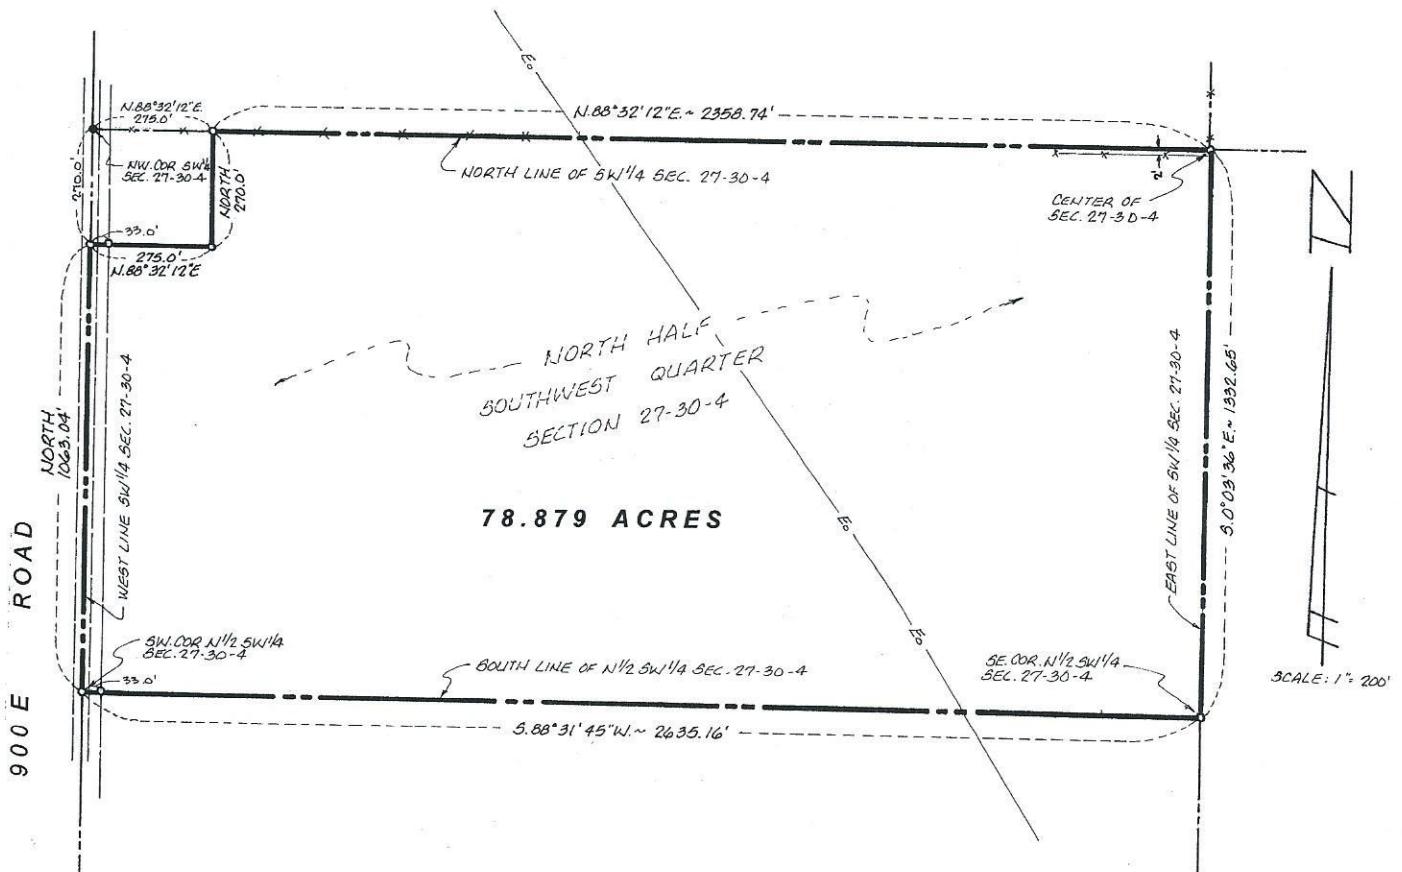

SCALE: 1" = 200'

### LEGEND

- BOUNDARY OF PROPERTY SURVEYED
- - - U.S. GOVERNMENT SUBDIVISION LINE
- x - FENCE LINE
- SET 3/4" DIA IRON PIN ~ 30" LONG
- FOUND IRON PIPE
- Eo - TRANSMISSION LINE (OVERHEAD)

### SURVEYOR'S CERTIFICATE

I, Robert K. Poundstone, Illinois Professional Land Surveyor, do hereby certify that to the best of my knowledge and belief, the plat drawn hereon is a true and correct representation of a survey made under my direction and completed on 11-23-15. Bearings shown are for description purposes only.

This professional service conforms to the current Illinois Minimum Standards for a Boundary Survey.

Survey Ordered By: BRIAN BRADLEY


Robert K. Poundstone  
 ROBERT K. POUNDSTONE  
 Illinois Professional Land Surveyor No. 2105  
 License Expires: 11/30/2016

Dated: NOVEMBER 24, 2015

# PLAT OF SURVEY

## DESCRIPTION OF PROPERTY SURVEYED

PART OF THE NORTH HALF OF THE SOUTHWEST QUARTER OF SECTION 27, TOWNSHIP 30 NORTH, RANGE 4 EAST OF THE THIRD PRINCIPAL MERIDIAN, DESCRIBED AS FOLLOWS: BEGINNING AT THE NORTHWEST CORNER OF SAID SOUTHWEST QUARTER SECTION; THENCE NORTH 88 DEGREES 32 MINUTES 12 SECONDS EAST 275.0 FEET ALONG THE NORTH LINE OF SAID SOUTHWEST QUARTER SECTION TO AN IRON PIN; THENCE SOUTH 270.0 FEET TO AN IRON PIN; THENCE SOUTH 88 DEGREES 32 MINUTES 12 SECONDS WEST 275.0 FEET TO THE WEST LINE OF SAID SOUTHWEST QUARTER SECTION; THENCE NORTH 270.0 FEET TO THE POINT OF BEGINNING, CONTAINING 1.704 ACRES, MORE OR LESS, SITUATED IN NEWTOWN TOWNSHIP, LIVINGSTON COUNTY, ILLINOIS.

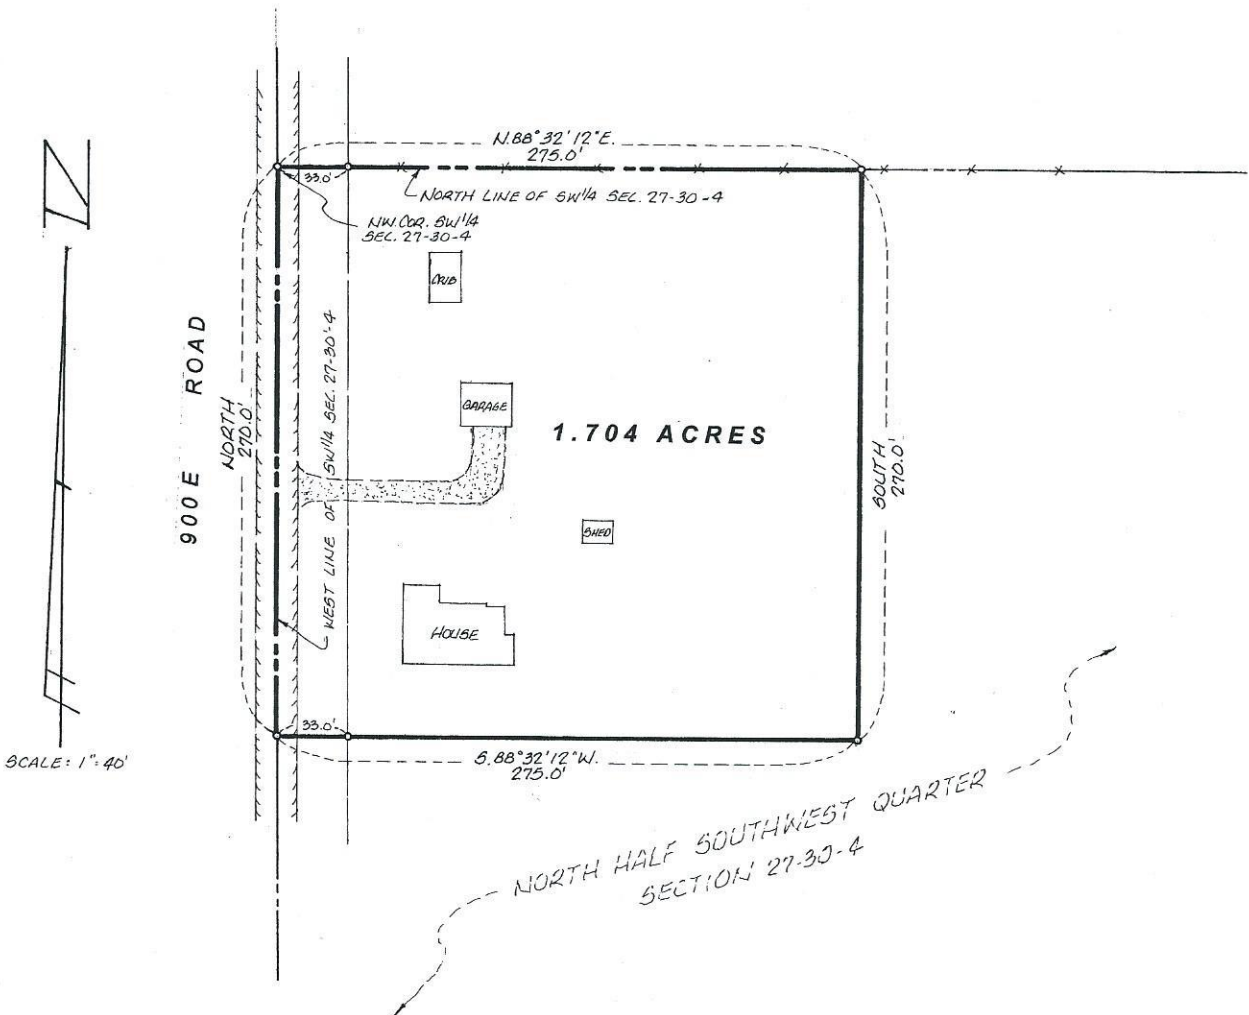

### SURVEYOR'S CERTIFICATE

I, Robert K. Poundstone, Illinois Professional Land Surveyor, do hereby certify that to the best of my knowledge and belief, the plat drawn hereon is a true and correct representation of a survey made under my direction and completed on 11-23-15. Bearings shown are for description purposes only.

This professional service conforms to the current Illinois Minimum Standards for a Boundary Survey.

Survey Ordered By: BRIAN BRADLEY

Dated: NOVEMBER 24, 2015

*Robert K. Poundstone*  
 ROBERT K. POUNDSTONE  
 Illinois Professional Land Surveyor No. 2105  
 License Expires: 11/30/2016

### LEGEND

- BOUNDARY OF PROPERTY SURVEYED
- - - U.S. GOVERNMENT SUBDIVISION LINE
- SET 3/4" DIA. IRON PIN ~ 30" LONG
- FOUND IRON PIPE
- x - x - FENCE LINE